


CHENEY DOOR CO., INC.

136 LULU
WICHITA, KS 67211
262-2098

2"X6" FOR RESIDENTIAL
2"X8" FOR COMMERCIAL

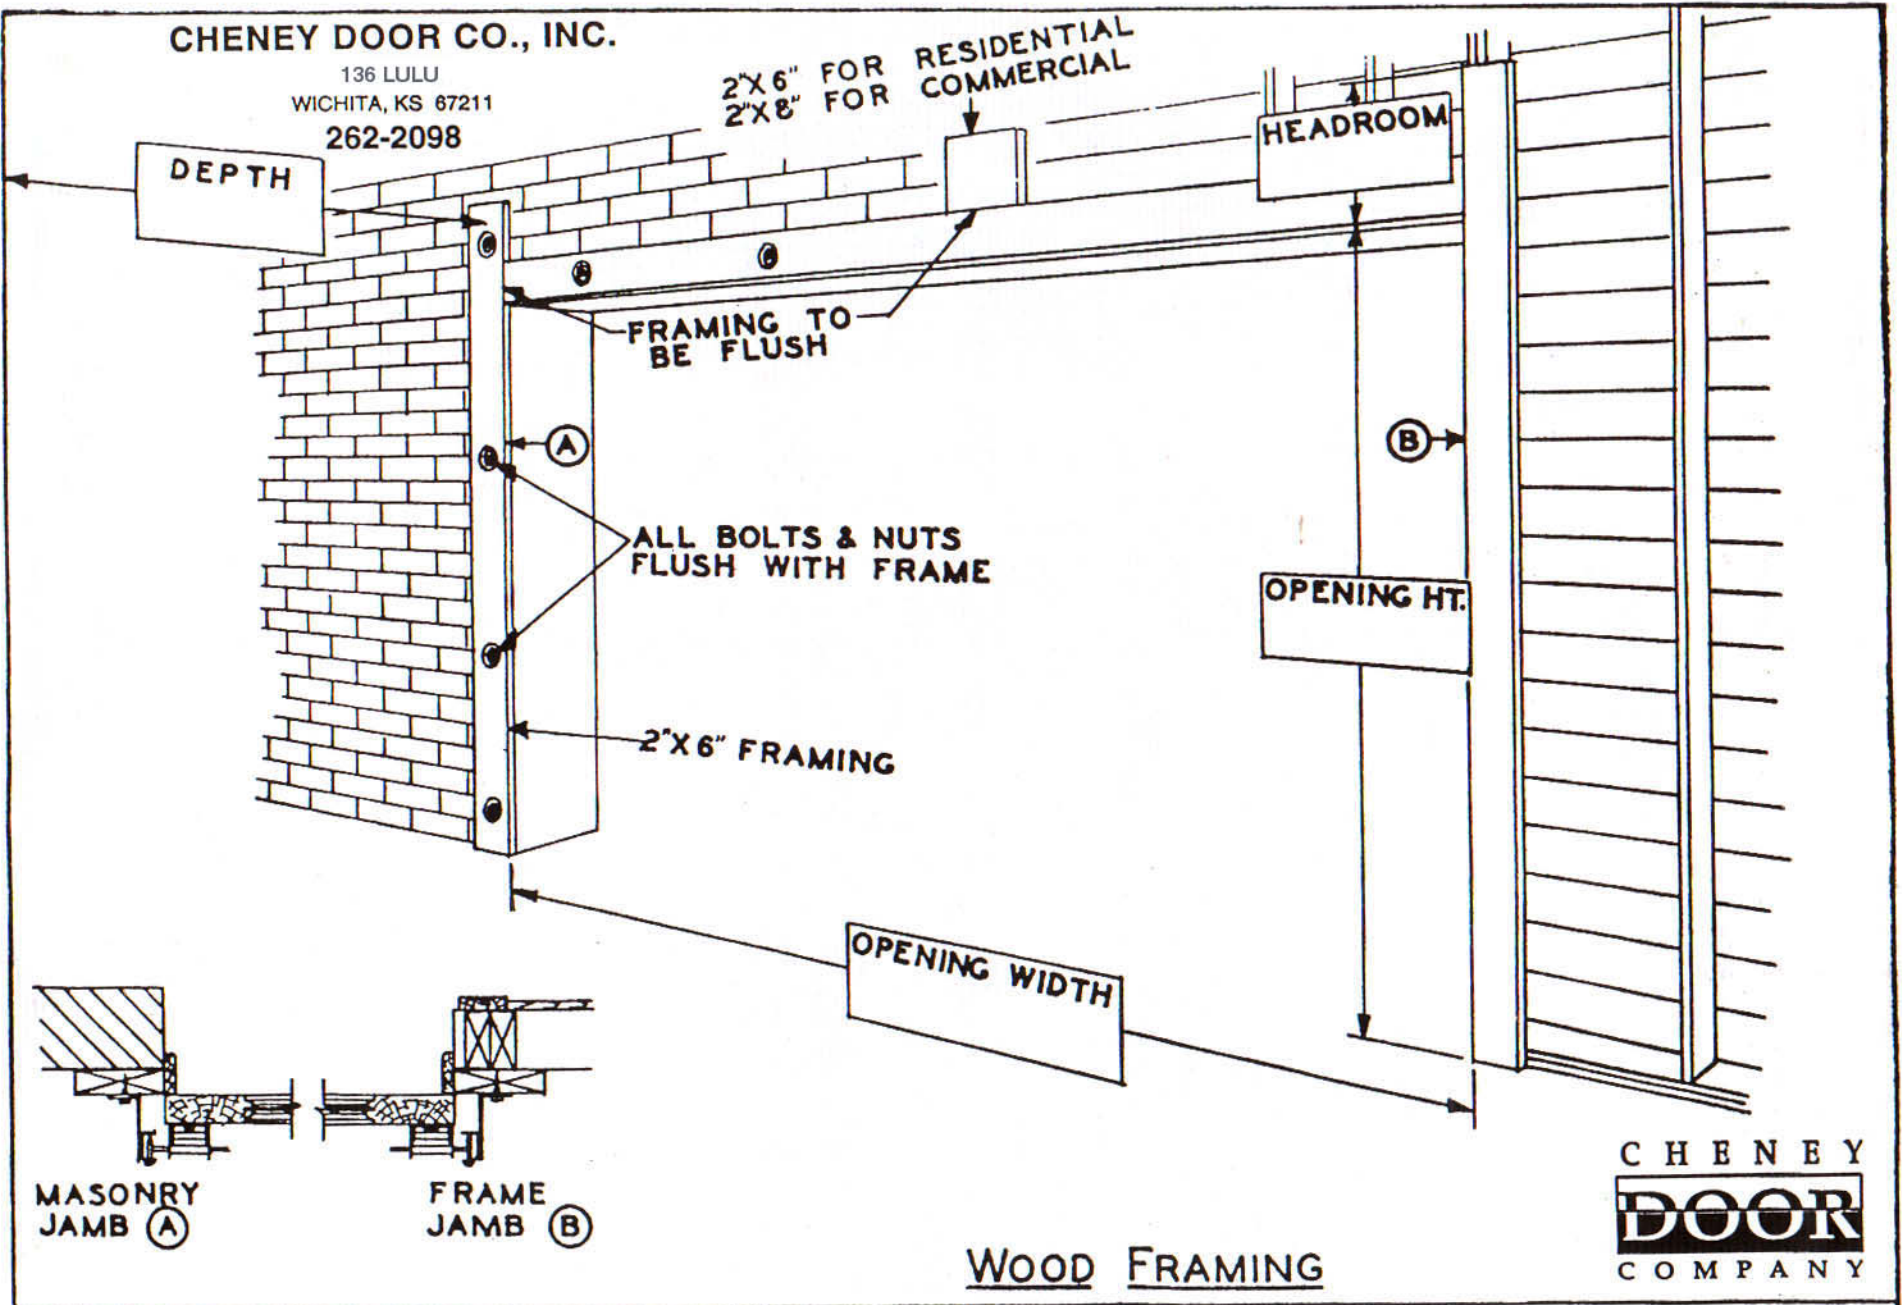

WOOD FRAMING

CHENEY
DOOR
COMPANY

TYPE OF JAMB	JOB NAME
	JOB ADDRESS